


1 2 3 4 5 6

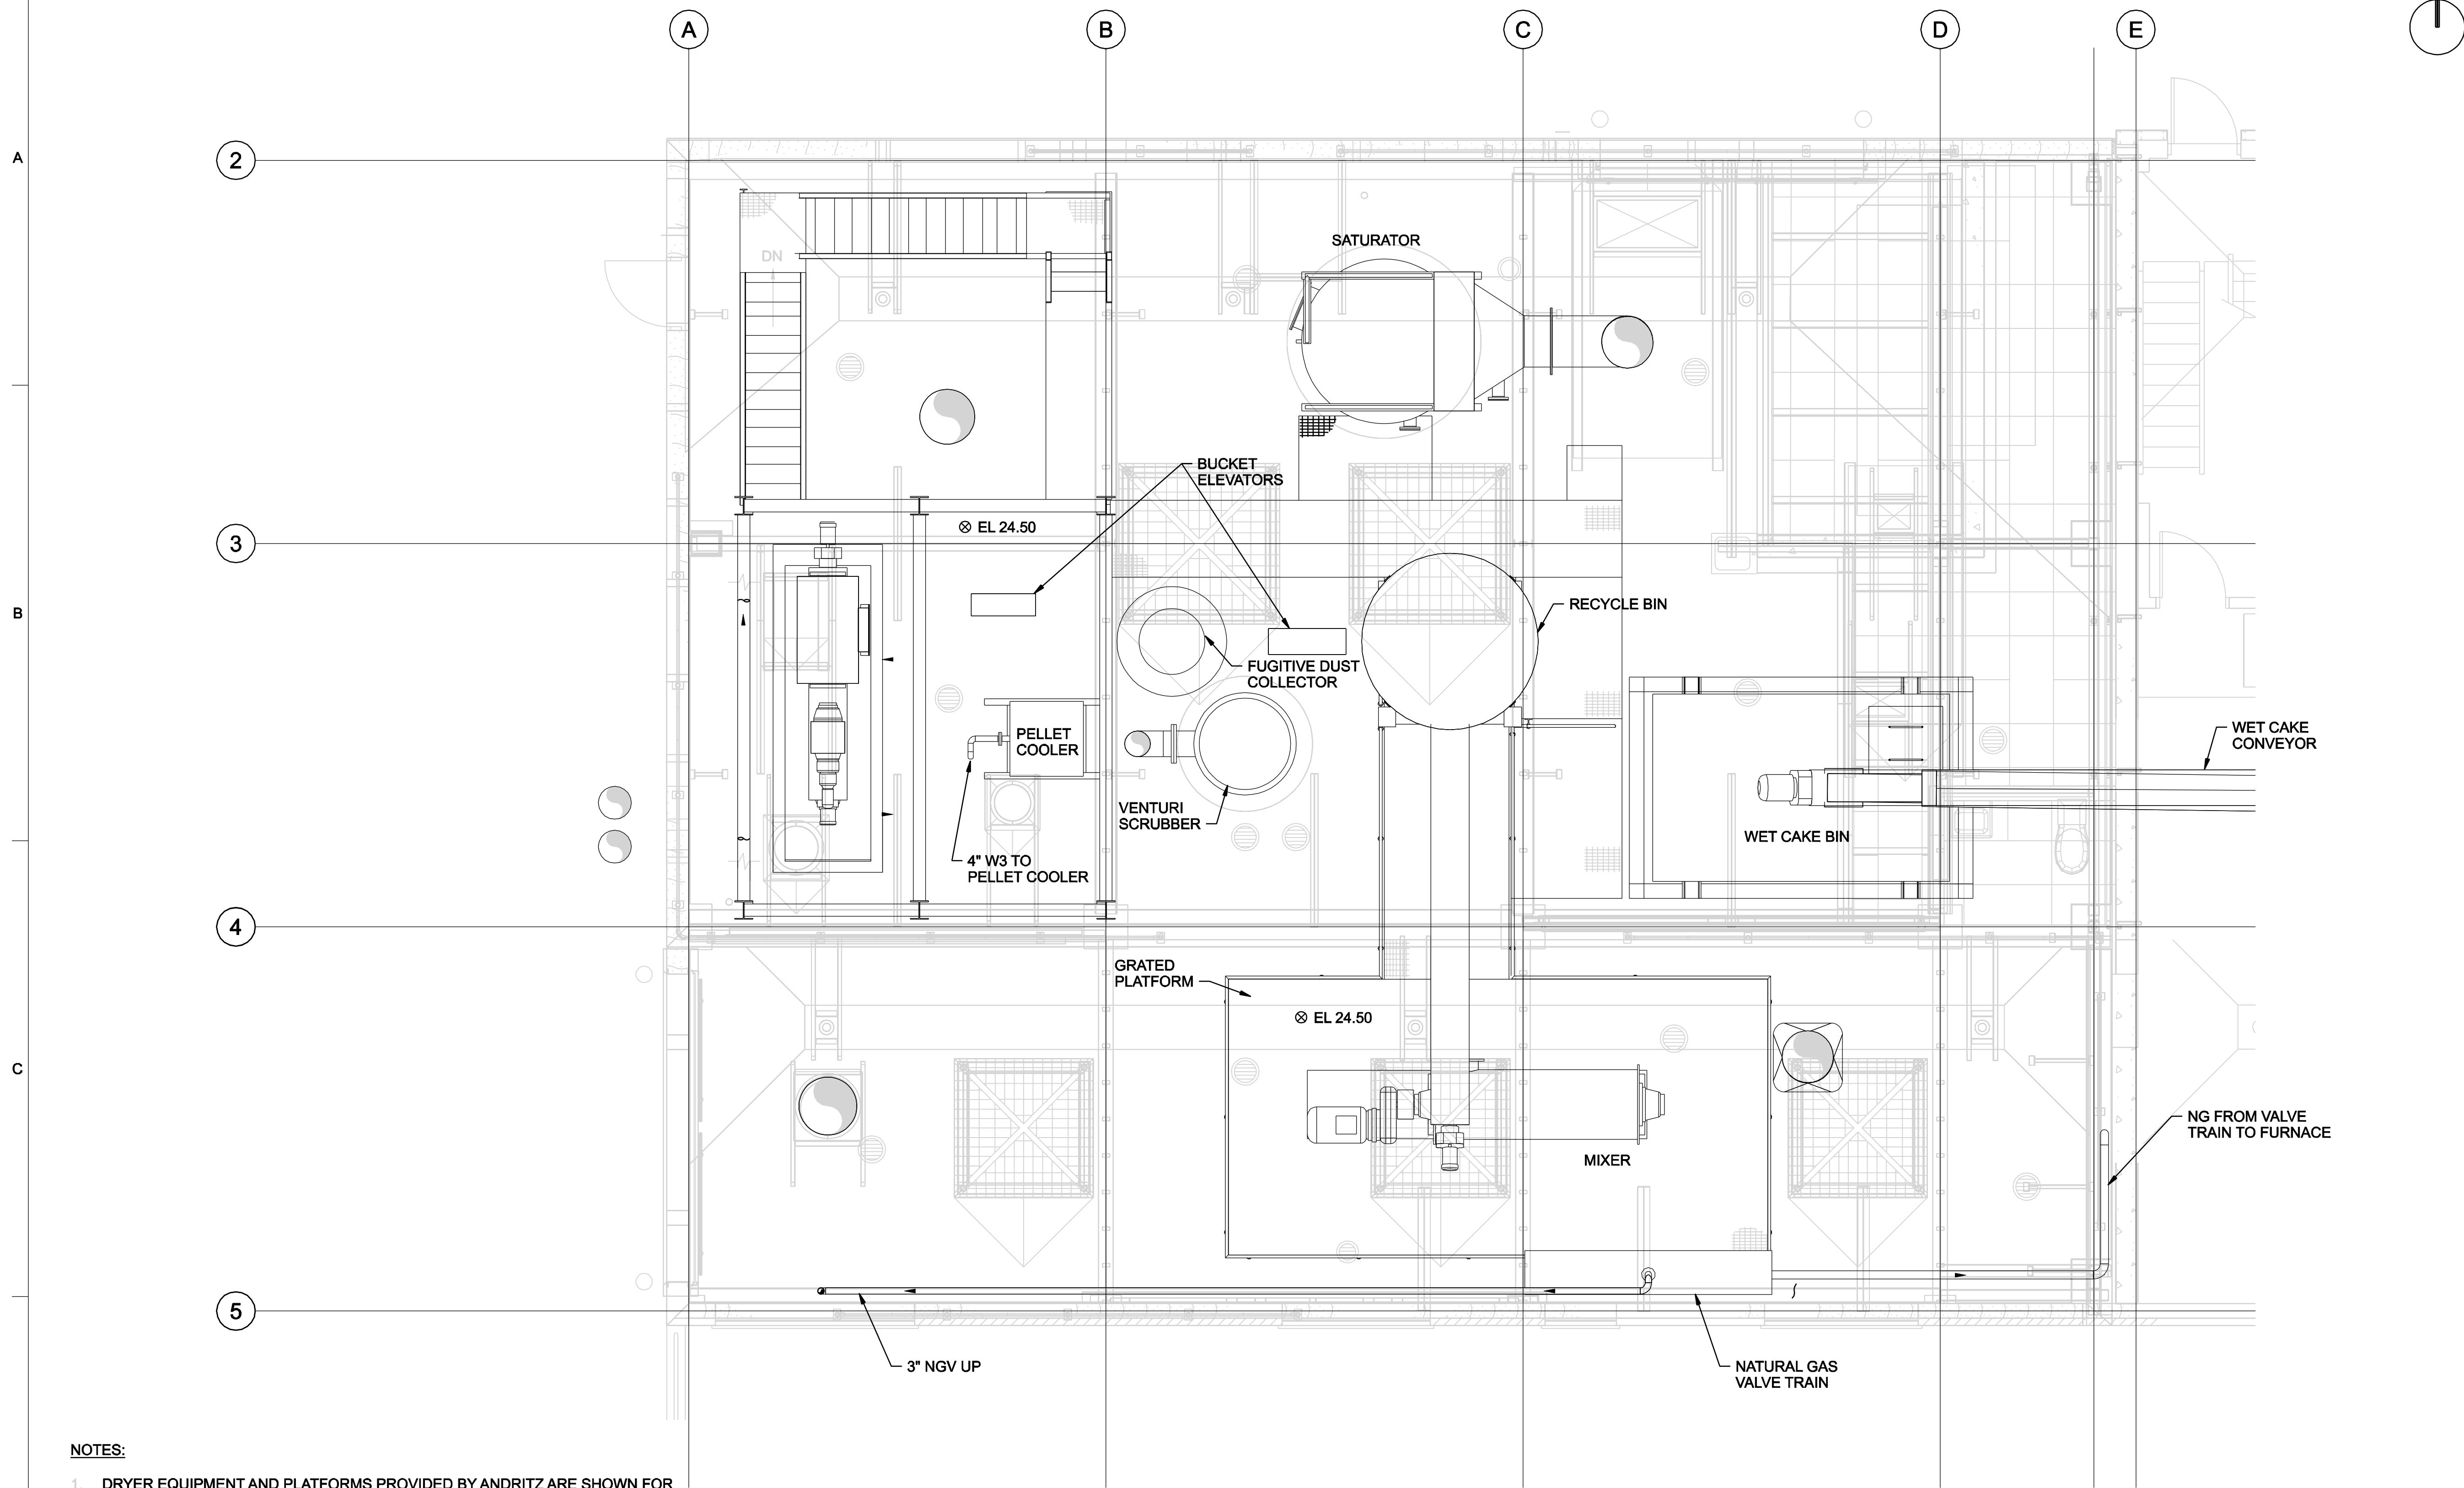

NOTES:
 1. DRYER EQUIPMENT AND PLATFORMS PROVIDED BY ANDRITZ ARE SHOWN FOR REFERENCE ONLY. REFER TO ANDRITZ DRAWINGS FOR EXACT LOCATION AND ELEVATION OF EQUIPMENT.

SECOND FLOOR PLAN
 1/4"=1'-0"

THESE RECORD DOCUMENTS HAVE BEEN PREPARED BASED ON THE INFORMATION PROVIDED BY OTHERS. THE DESIGN PROFESSIONAL HAS NOT VERIFIED THE ACCURACY AND/OR COMPLETENESS OF THIS INFORMATION AND SHALL NOT BE RESPONSIBLE FOR ANY ERRORS OR OMISSIONS WHICH MAY BE INCORPORATED HEREIN AS A RESULT.

	STAMFORD WATER POLLUTION CONTROL AUTHORITY SOLIDS DRYING PROJECT		MECHANICAL SECOND FLOOR PLAN	S LAROCQUE DR	P SINGH CHK	D LYNCH APVD	B GACKSTATTER BY
				NO. 3 DSGN	DATE 01/20/08	REVISION 06/05/06	FOR FINAL REVIEW/ BUILDING PERMIT
VERIFY SCALE BAR IS ONE INCH ON ORIGINAL DRAWING.				DATE JUNE 2006	PROJ 334058	DWG M-2402	SHEET M4