



PLAN VIEW
SCALE: 3/8"=1'-0"

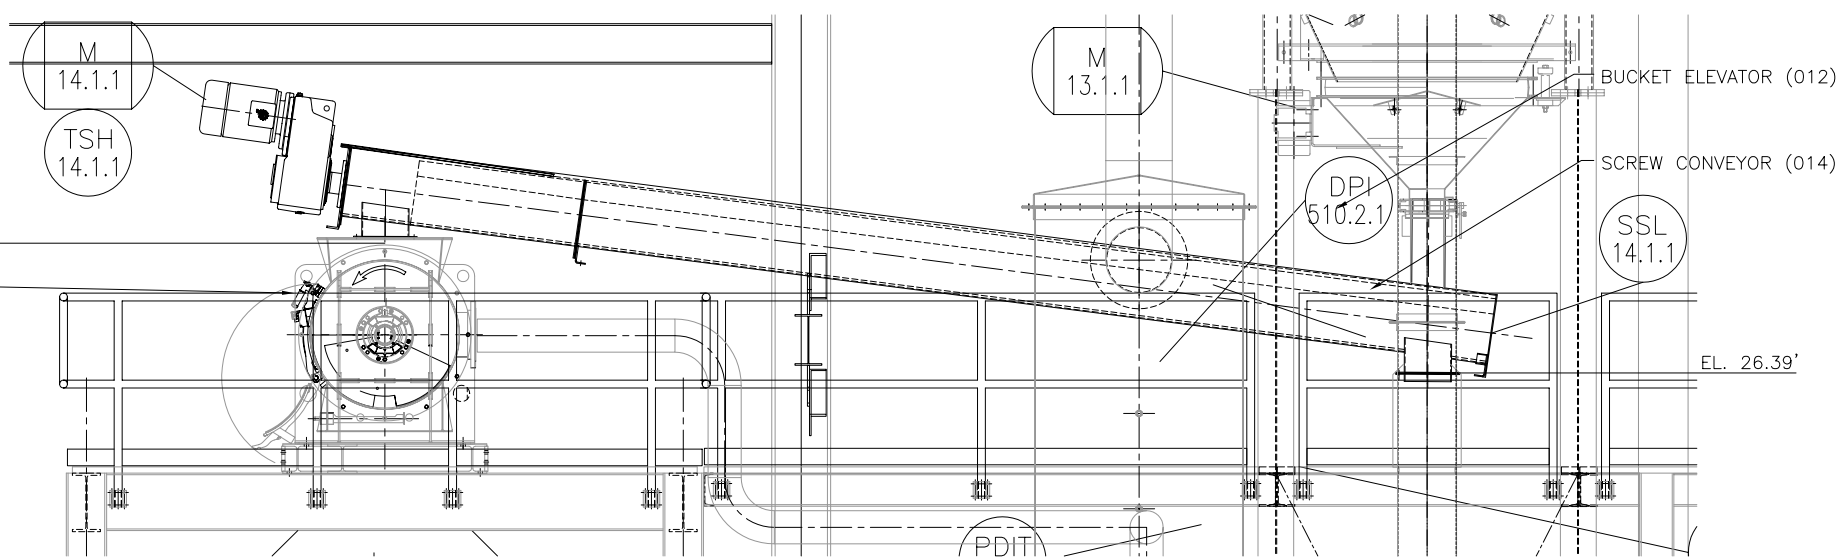

ELEVATION VIEW
SCALE: 1/2"=1'-0"

- INSTALLATION NOTES:**
- EQUIPMENT CONNECTION JOINTS TO BE GASKETED.
 - GASKETS & HARDWARE PROVIDED BY ANDRITZ.
 - CONTRACTOR TO PROVIDE FILED DIMENSIONS REQUIRED FOR CHUTES AFTER EQUIPMENT IS INSTALLED.

TAG EQP'T 40.014.000

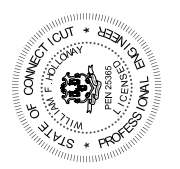

REV	DESCRIPTION	DATE
0	FOR FINAL REVIEW/BUILDING PERMIT	06/05/06
1	UPDATE LAYOUT	01/17/07

DATE:	12/21/05
CHECKED BY:	JEN
APPROVED BY:	
SCALE:	1/2"=1'-0"
FILE #:	152401420
PROJECT NUMBER:	1524
TITLE:	RECYCLE FEED CONVEYOR (014) INSTALLATION & UTILITIES
JOB NAME:	CITY OF STAMFORD CONNECTICUT SOLIDS DRYING PROJECT
PROJECT NUMBER:	1524
DRAWING NUMBER:	014-20
SHEET:	1 OF 1

THIS DRAWING IS COPY RIGHTED. THIS DRAWING IS A TRADE SECRET AND ONLY ENTRUSTED TO THE RECEIVER FOR HIS PERSONAL USE. WITHOUT THE SIGNED WRITTEN CONSENT OF ANDRITZ-RUTHNER, INC., IT MUST NOT BE COPIED NOR MADE AVAILABLE TO THIRD PARTIES, INCLUDING COMPETITORS, NOR MADE ACCESSIBLE TO SUCH PARTIES. ANY ILLEGAL USE BY THE RECEIVER OR THIRD PARTIES FOR WHICH HE IS RESPONSIBLE CAN CONSTITUTE A CAUSE FOR LEGAL ACTION. THIS DRAWING MUST BE RETURNED ON REQUEST OF THE COMPANY.

